




Standard DB 65S / 6m K120S

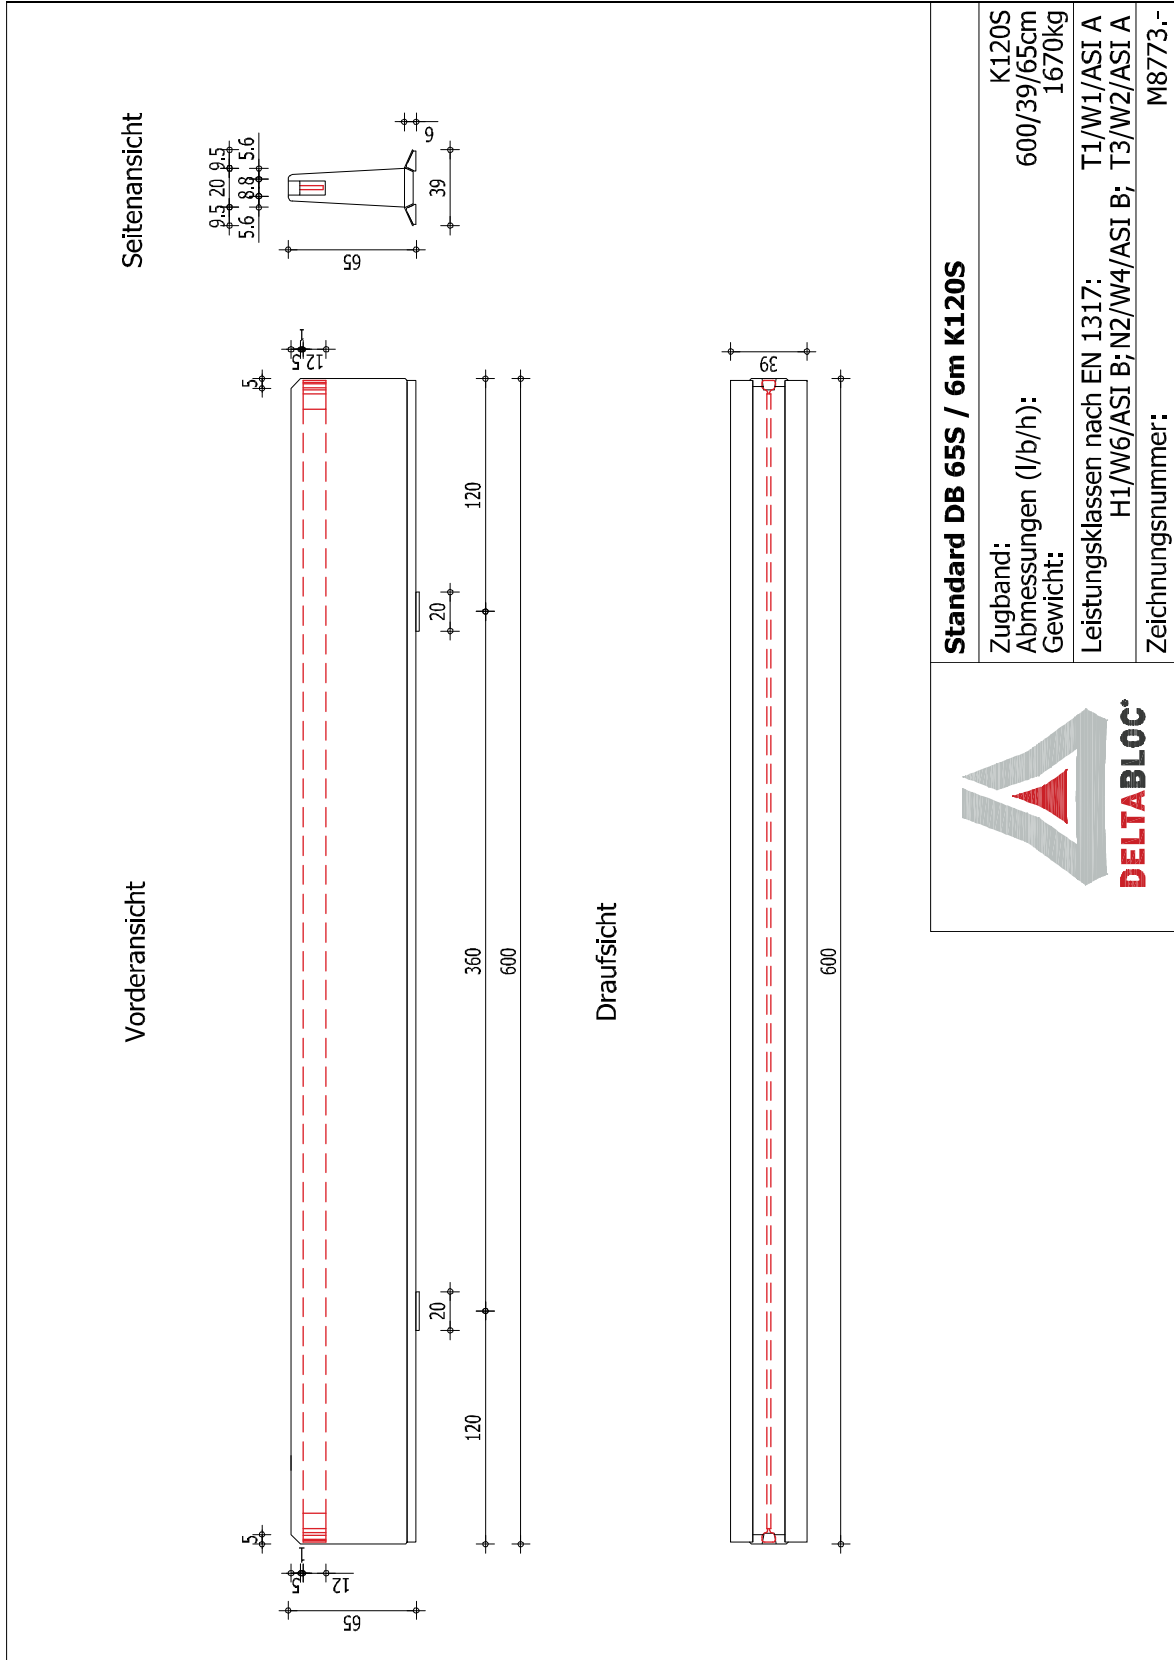

Standard DB 65S / 3m K120S

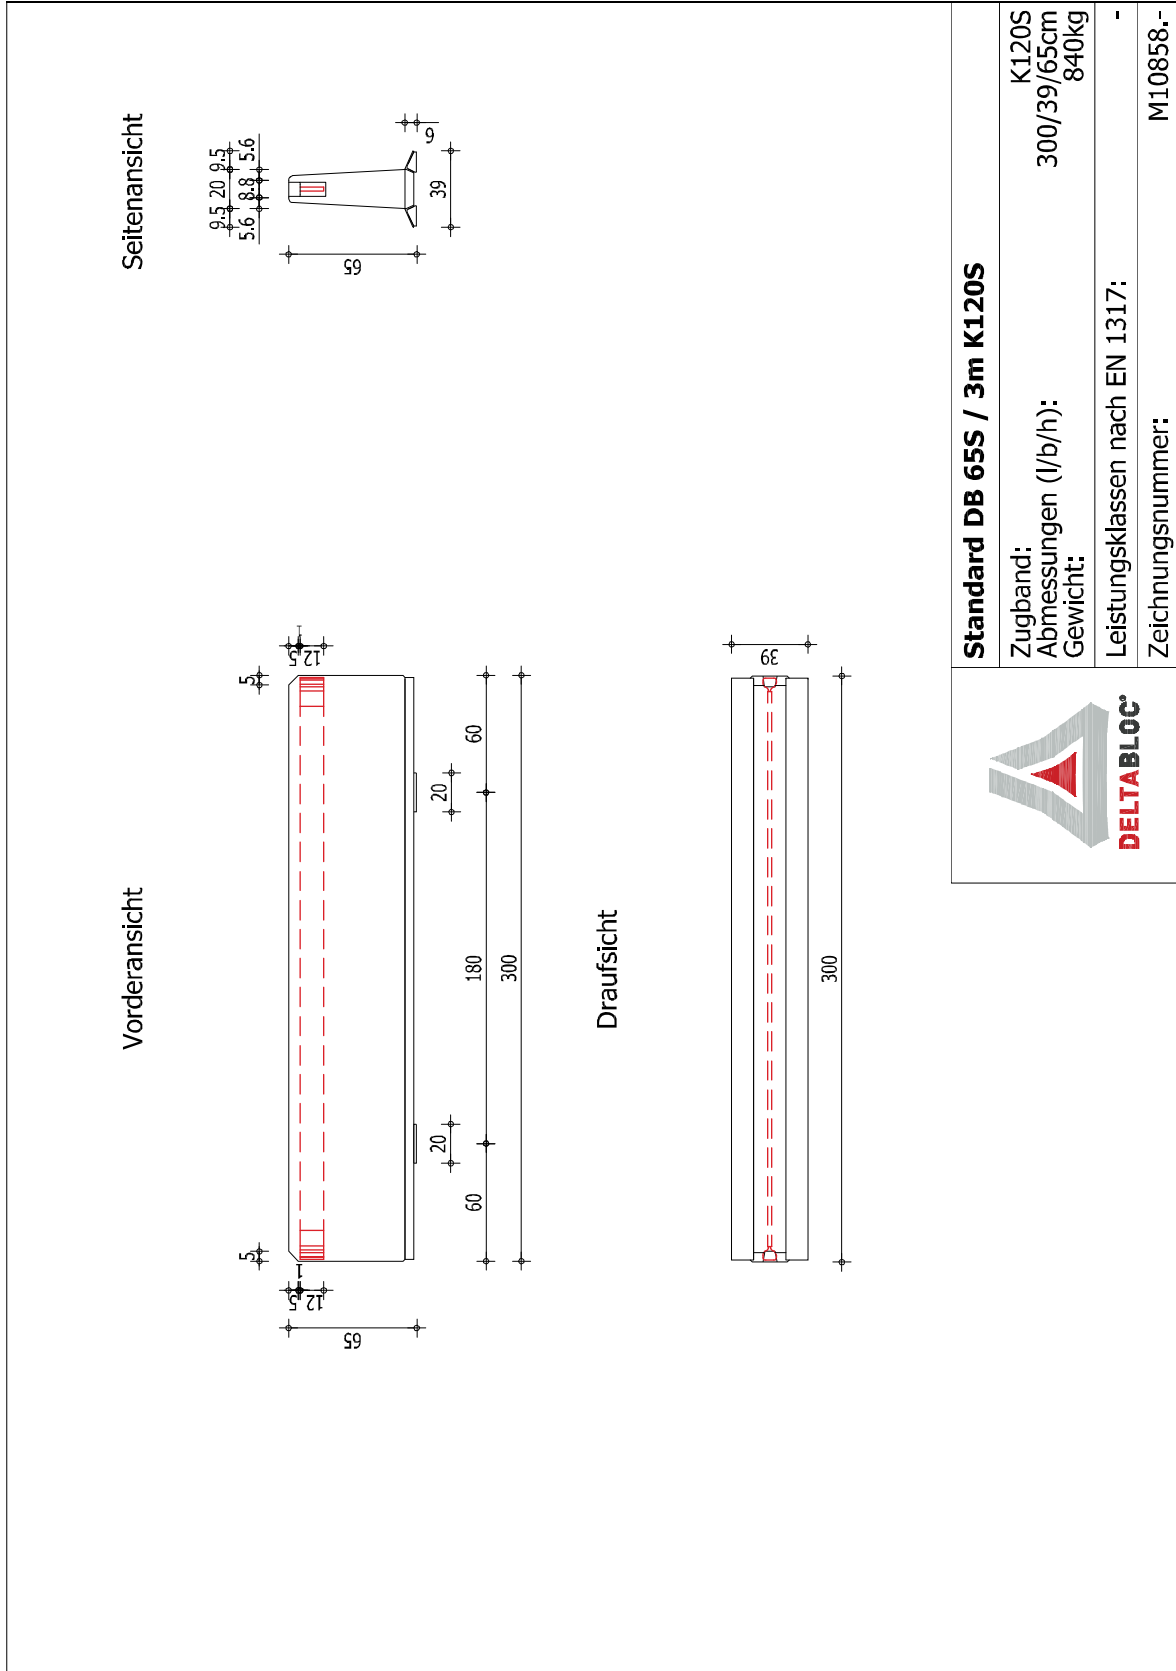

Übergang DB 65S - DB 80

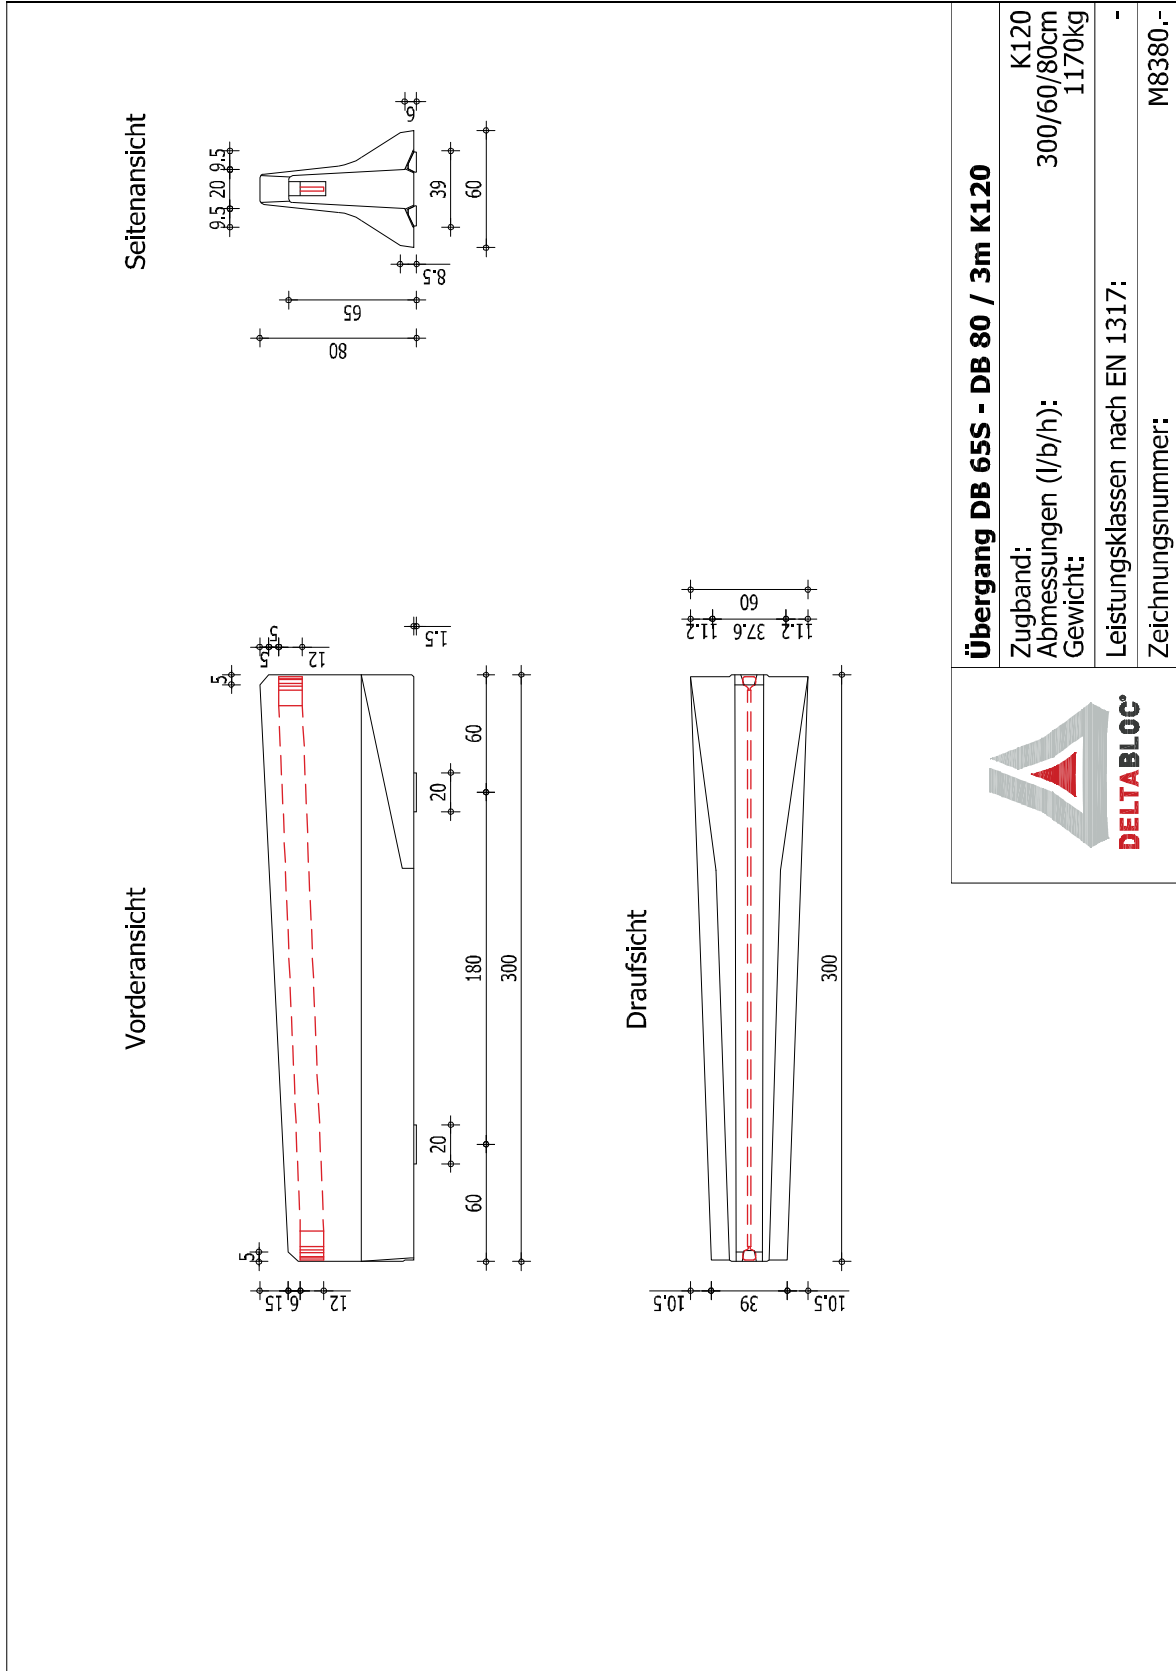

transportable Schutzeinrichtung

Rampe DB 65S / 6m

